


NICK MEHL ARCHITECTURE

BEHRENDT ADDITION & REMODEL
1816 WEST 37TH STREET, AUSTIN, TEXAS 78731


DATE: 2-2-12
2-8-12
2-10-12
2-24-12
7-31-12

A3

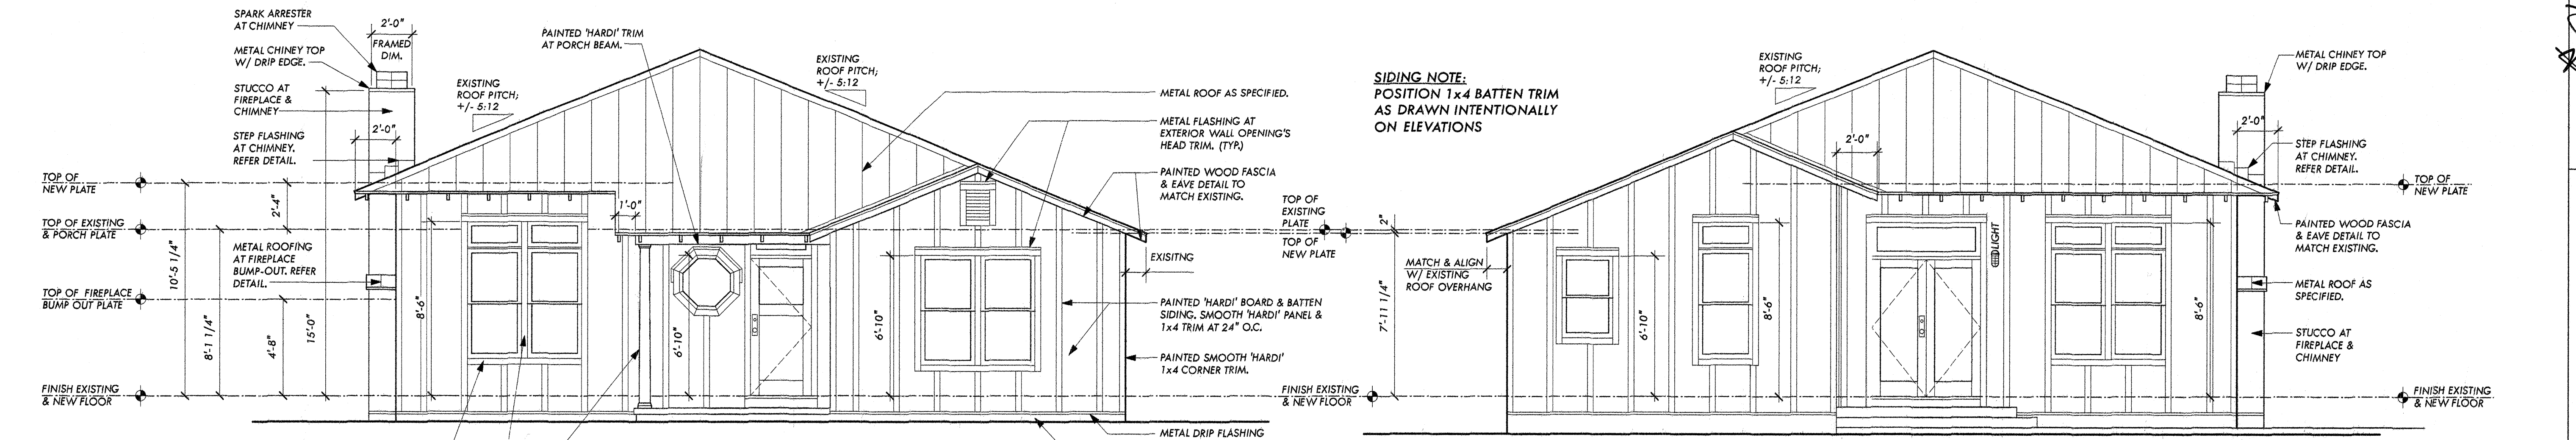


1 SOUTH, FRONT ELEVATION
SCALE: 1/4"=1'-0"


2 NORTH, REAR ELEVATION
SCALE: 1/4"=1'-0"

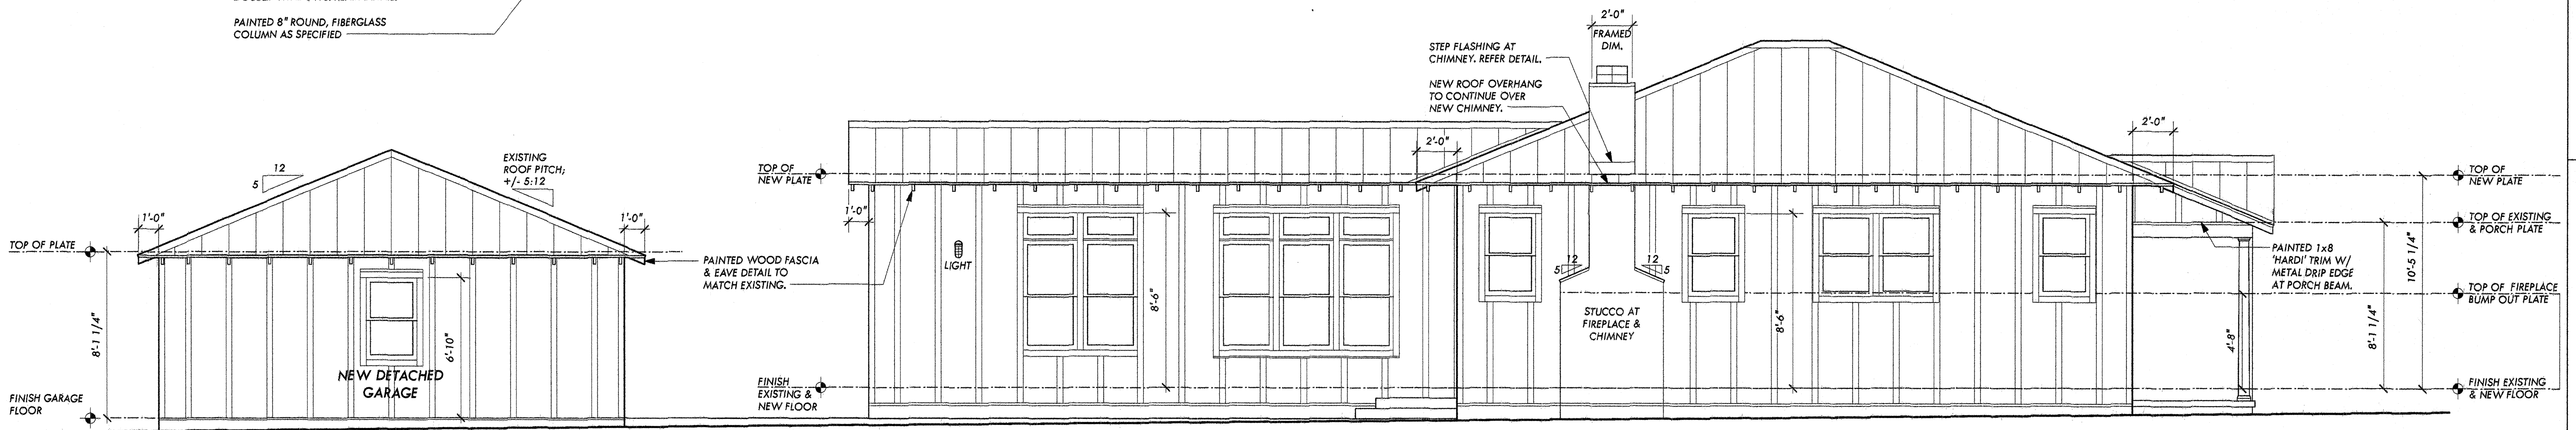

3 WEST, SIDE ELEVATION
SCALE: 1/4"=1'-0"

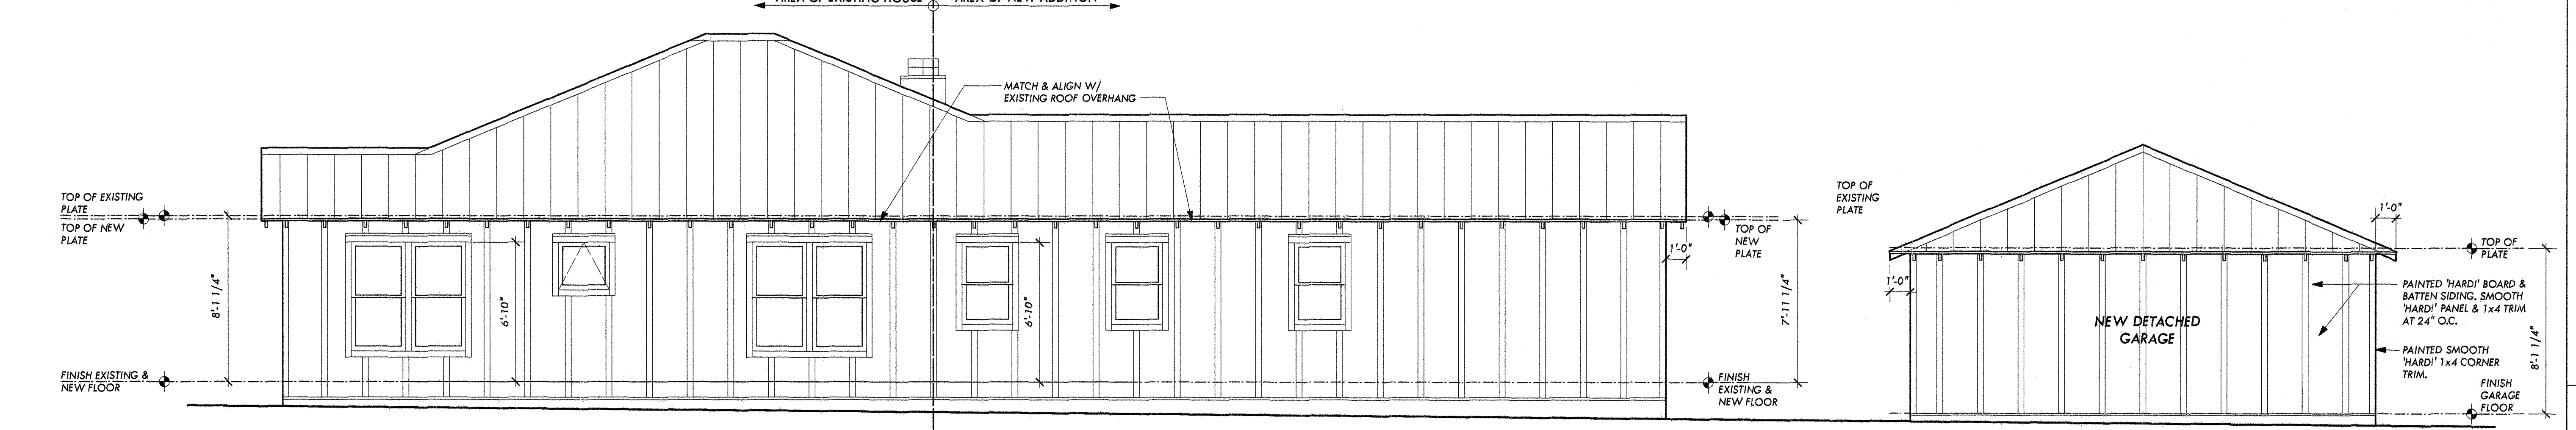

4 EAST, SIDE ELEVATION
SCALE: 1/4"=1'-0"

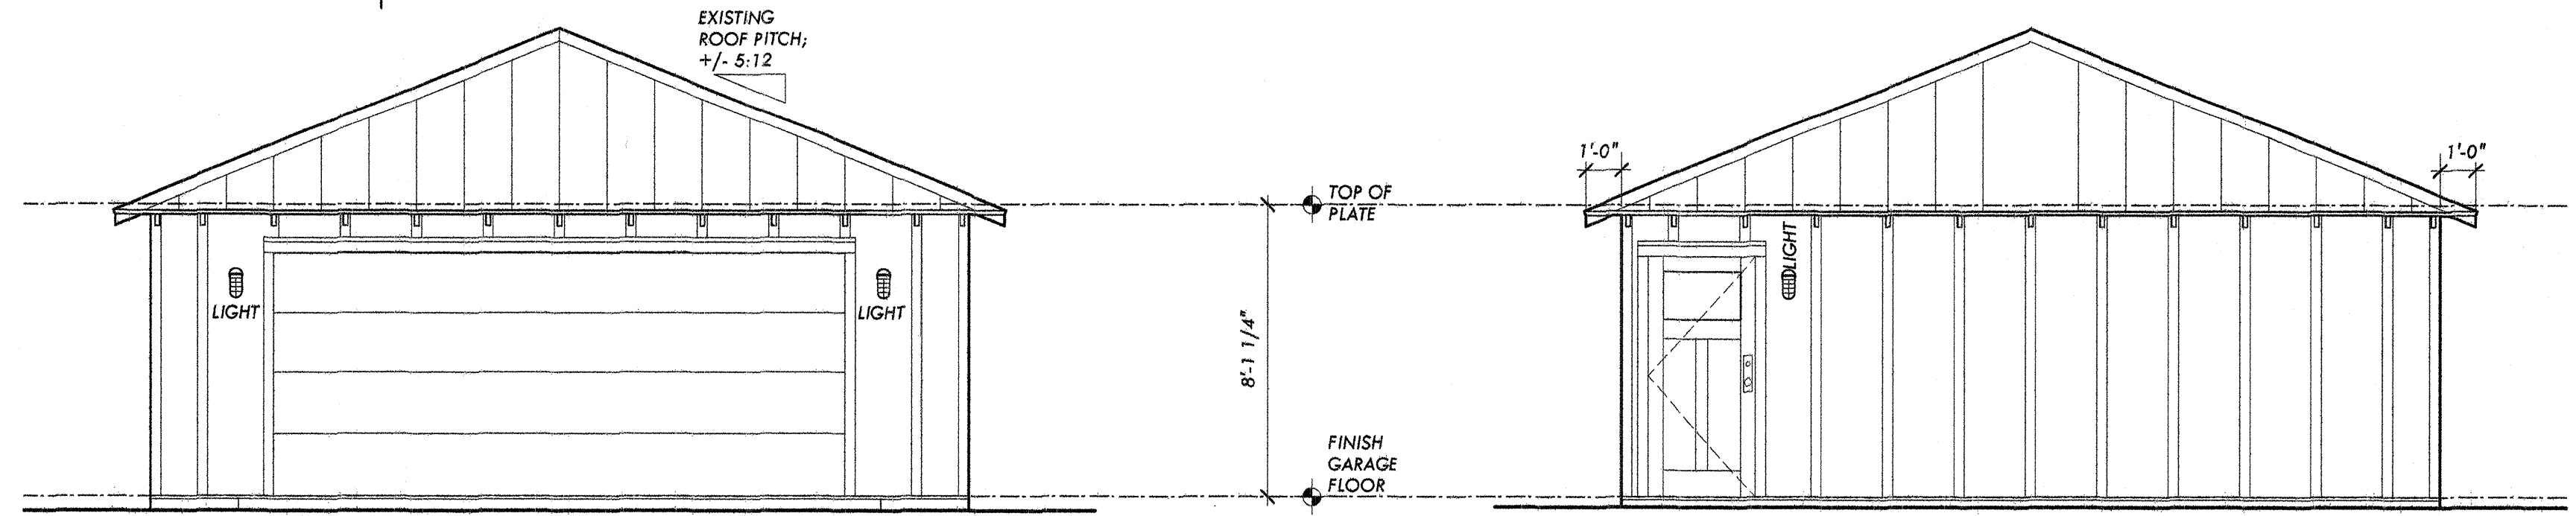

5 GARAGE: NORTH
SCALE: 1/4"=1'-0"

6 GARAGE: SOUTH
SCALE: 1/4"=1'-0"